


Detail Plan

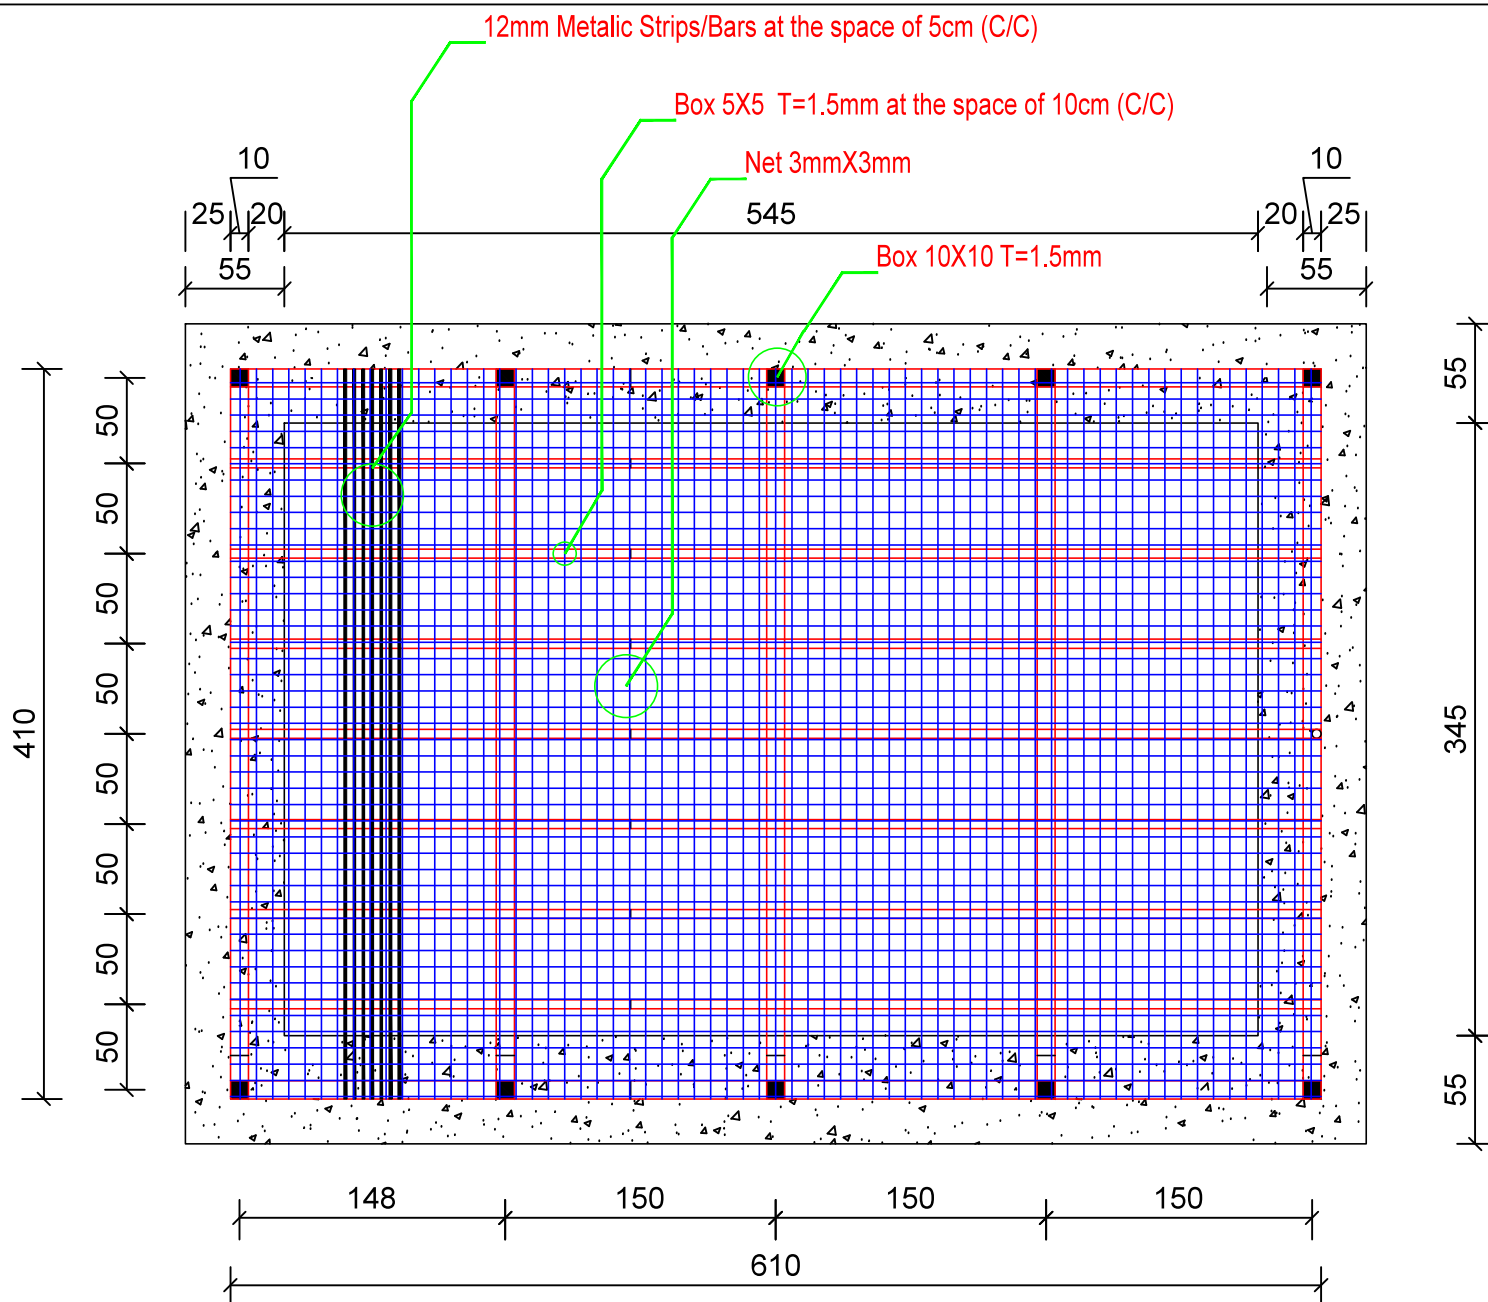

Sheet
Reference
Number:
D - 2

STRUCTURAL DRAWINGS
Red Rsin Making House
Detail Plan
PROJECT NO.

NHLP
National Horticulture & Livestock Project
2-May-2020

DESIGNED BY: Eng.Sayed Ahmad Shuaib Sajjadi

DWN BY: Eng.Sayed Ahmad Shuaib Sajjadi

SAARC/MAIL

CHECKED BY:	RECOMMENDED BY:	APPROVED BY:
-------------	-----------------	--------------