


PCC under Slar Dryer
 L=950cm W=500cm H/T=10cm

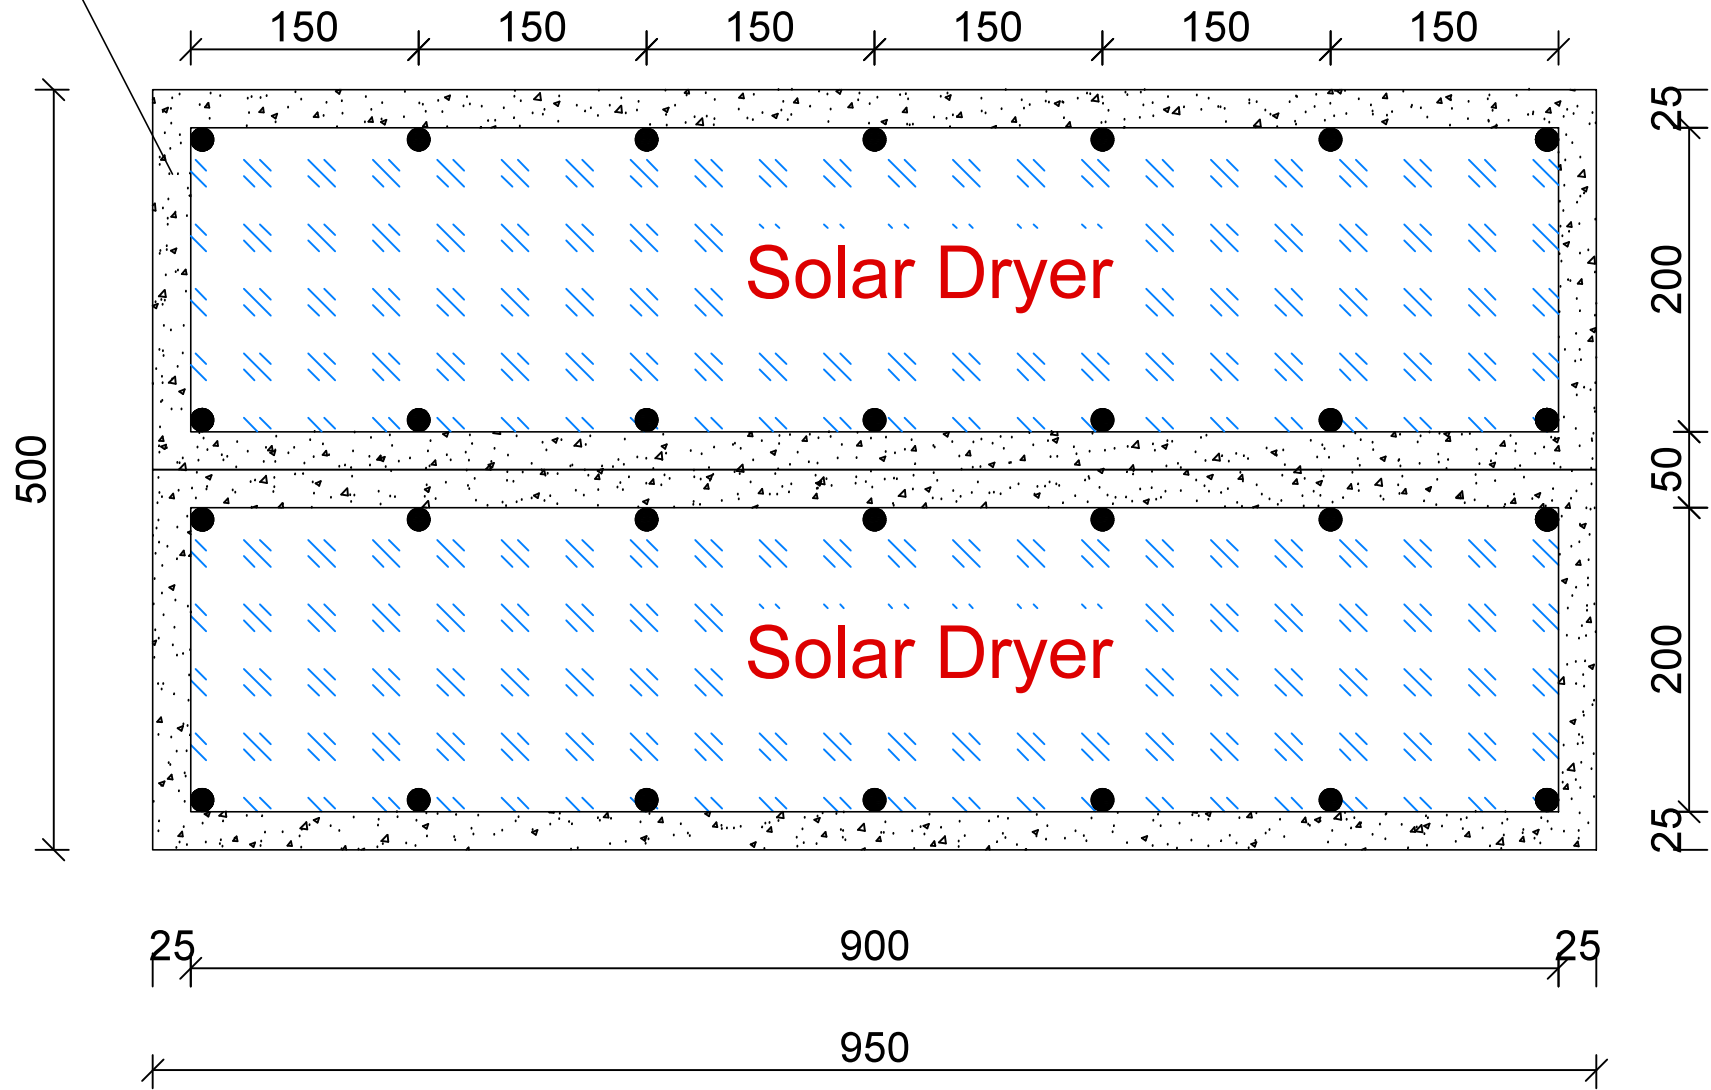

Sheet
 Reference
 Number:
D - 1

STRUCTURAL DRAWINGS
 Solar Drier
 Plan and General Site Plan.

NHLP National Horticulture &
 Livestock Project
 30-Apr-2020

DESIGNED BY: Eng.Sayed Ahmad
 Shuaib Sajjadi
 DWN BY: Eng.Sayed Ahmad Shuaib
 Sajjadi

NHLP/MAIL
 CHECKED BY: RECOMMENDED BY: APPROVED BY: